




NORTH ELEVATION  
1/8" = 1'-0"

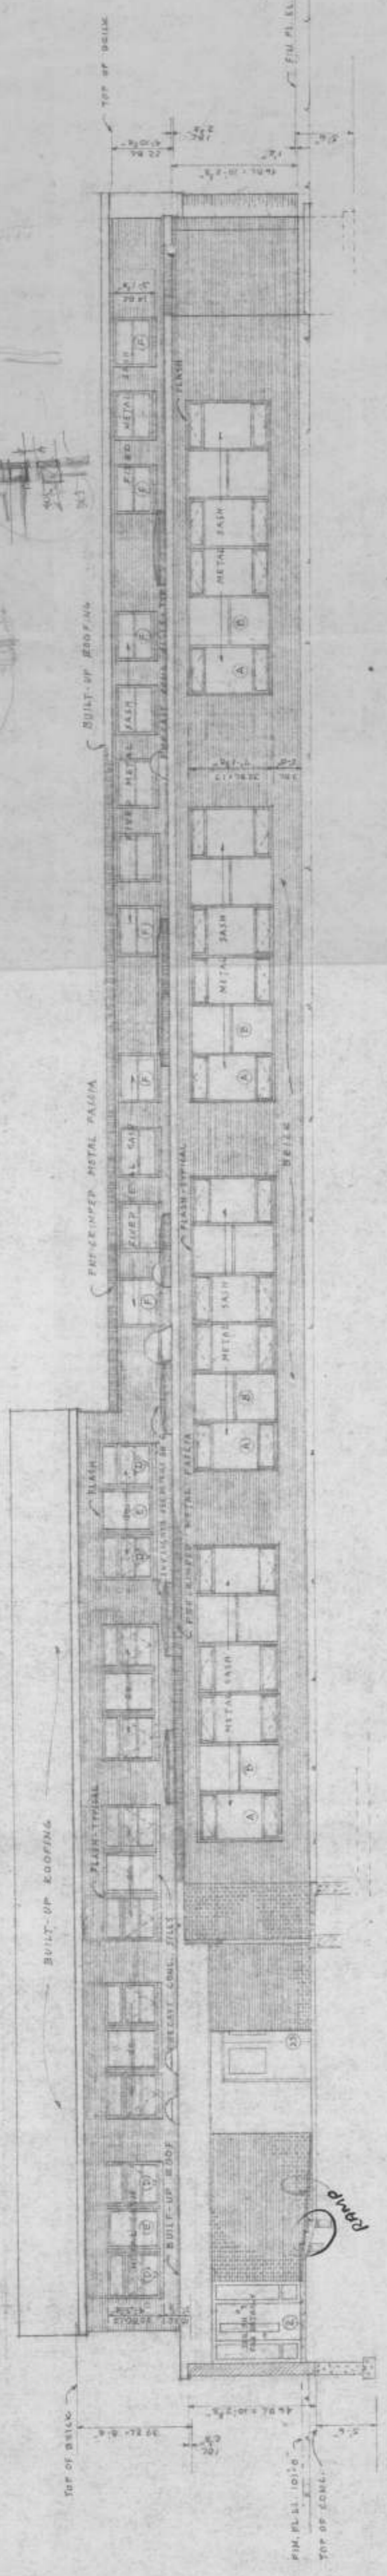

SOUTH ELEVATION  
1/8" = 1'-0"

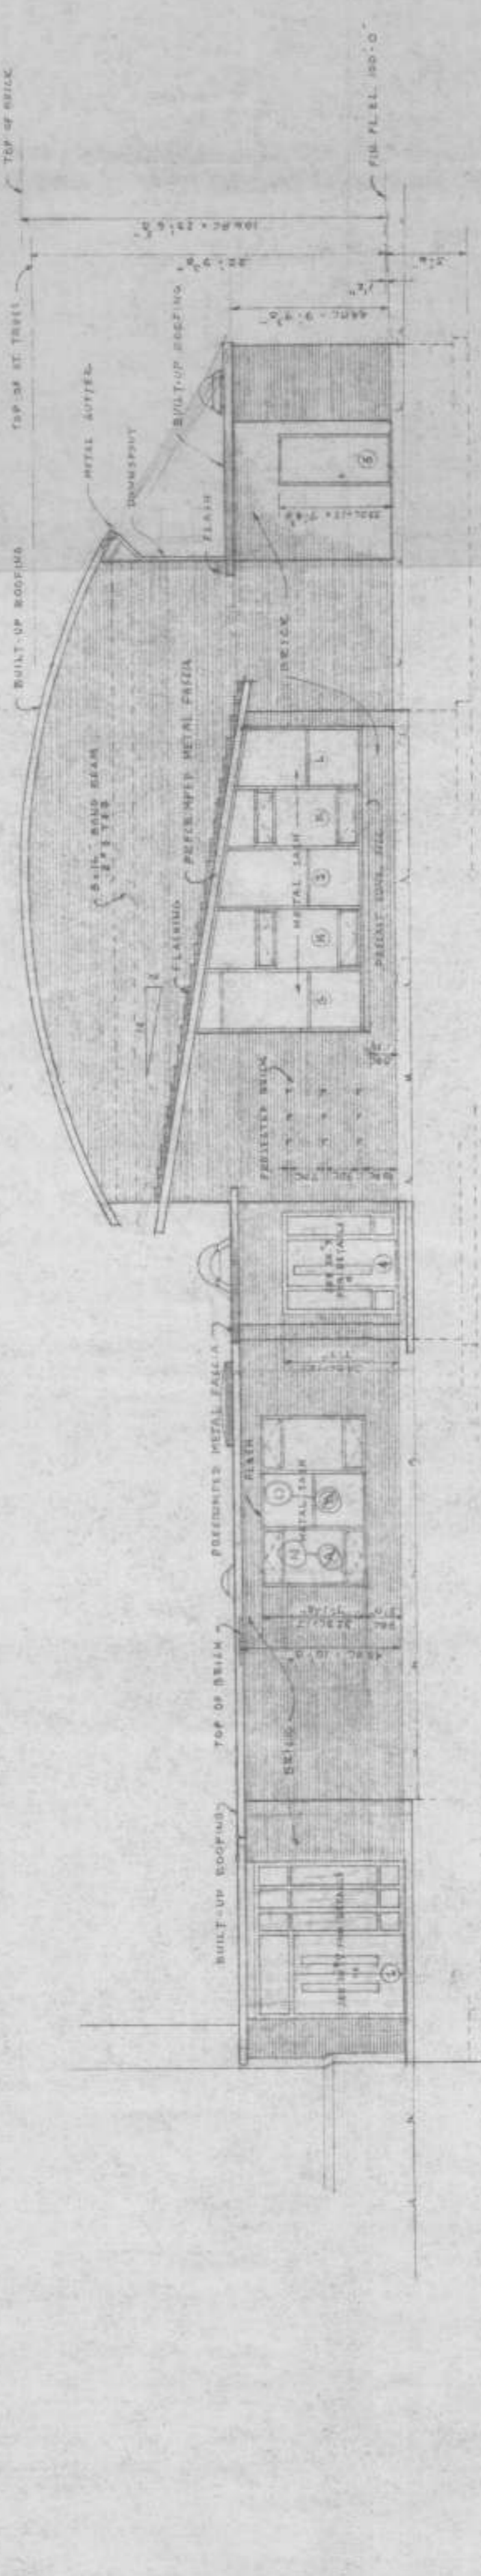

EAST ELEVATION  
1/8" = 1'-0"

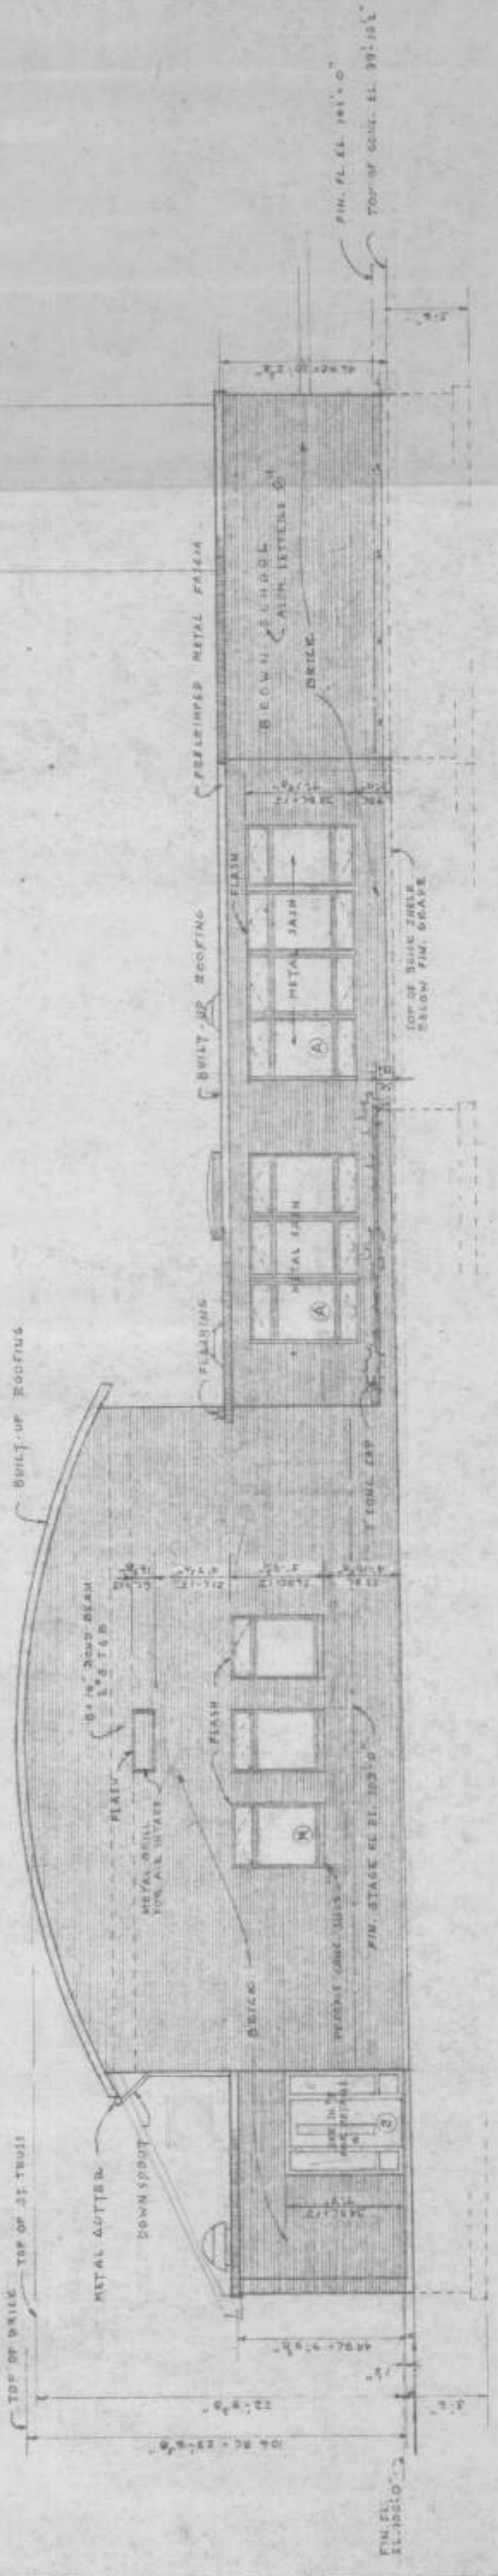

WEST ELEVATION  
1/8" = 1'-0"

W I N D O W S C H E D U L E

DESIGNATION	MATERIAL	TYPE	SIZE	NO. REQUIRED	REMARKS
(1)	ALUMINUM	PROJEKTER	3'-6" x 6'-3"	32	SEE DETAIL (E) TYPICAL EAST SH. 77 & DETAIL (D) IF APPLICABLE
(2)	ALUMINUM	FIXED	3'-0" x 6'-9"	14	40
(3)	ALUMINUM	PROJEKTER	4'-0" x 4'-3"	20	SEE DETAIL (E) SH. 77
(4)	ALUMINUM	FIXED	3'-6" x 4'-1"	10	SEE DETAIL (E) SH. 77
(5)	ALUMINUM	FIXED	3'-4" x 4'-1"	10	SEE DETAIL (E) SH. 77
(6)	ALUMINUM	PROJEKTER	4'-0" x 4'-3"	20	SEE DETAIL (E) SH. 77
(7)	ALUMINUM	PROJEKTER	3'-6" x 6'-3"	1	SEE DETAIL (E) SH. 77 SPECIAL DRIFTS - SEE ARK.
(8)	ALUMINUM	PROJEKTER	3'-6" x 6'-3"	1	40
(9)	ALUMINUM	PROJEKTER	3'-6" x 6'-3"	1	40
(10)	ALUMINUM	PROJEKTER	3'-6" x 6'-3"	1	40
(11)	ALUMINUM	PROJEKTER	3'-6" x 6'-3"	1	40
(12)	ALUMINUM	PROJEKTER	3'-6" x 6'-3"	1	40
(13)	ALUMINUM	PROJEKTER	3'-6" x 6'-3"	1	40
(14)	ALUMINUM	PROJEKTER	3'-6" x 6'-3"	1	40
(15)	ALUMINUM	PROJEKTER	3'-6" x 6'-3"	1	40

THESE THREE WINDOWS - SEE SH. 3

<p>REGISTERED ARCHITECT RICHARD KOEHLER No. 30</p>	<p>REGISTERED ARCHITECT NICHOLAS ISAIAH No. 29</p>	<p>KOEHLER &amp; ISAIAH, A.I.A. 1630 ELM STREET ARCHITECTS MANCHESTER, N.H.</p>	<p>JOB NO. ELEVATIONS &amp; ALTERATIONS BROWN SCHOOL BERLIN, N.H.</p>	<p>SHEET NO. 4</p>
		<p>ELEVATIONS &amp; WINDOW SCHEDULE</p>		
		<p>DATE APRIL, 1958</p>	<p>SCALE AS NOTED</p>	<p>PROJECT F.C.C. R.I.C.</p>