


FLOOR PLAN
SCALE 1/8" = 1'-0"
ALL DETAILS, FRAMING & MATERIALS SAME AS ON BALK PLAN.

WEST ELEVATION
SCALE 1/8" = 1'-0"

NORTH ELEVATION
SCALE 1/8" = 1'-0"

EAST ELEVATION
SCALE 1/8" = 1'-0"

SOUTH ELEVATION
SCALE 1/8" = 1'-0"

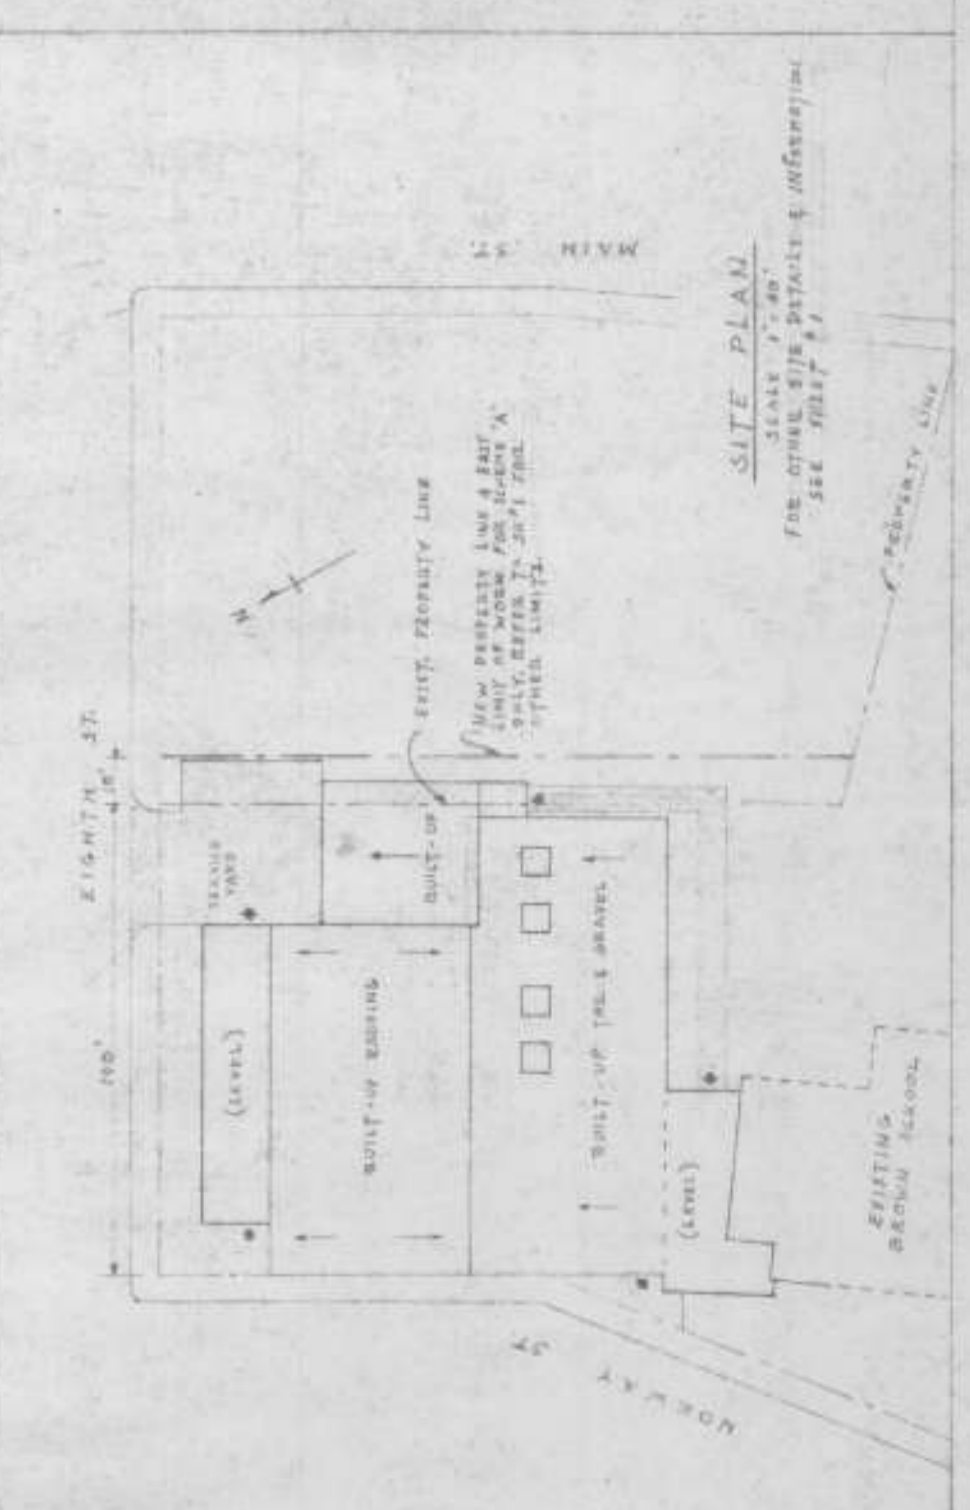

SITE PLAN
SCALE 1/8" = 1'-0"
FOR REFERENCE TO EXISTING & PROPOSED BUILDINGS.

KOEHLER & ISAAK, A.I.A.
ARCHITECTS
1780 ELM STREET
MANCHESTER, N. H.JOB NO. _____

BROWN SCHOOL
ADDITIONS & ALTERATIONS
BELLING, NEW HAMPSHIRE

SCHEME "A" - PLANS & ELEVATIONS

DATE: APRIL, 1953
SCALE: AS NOTED
SHEET NO. **13**

REGISTERED ARCHITECT - BRITAIN
RICHARD KOEHLER
NO. 30
THE STATE OF NEW HAMPSHIRE