


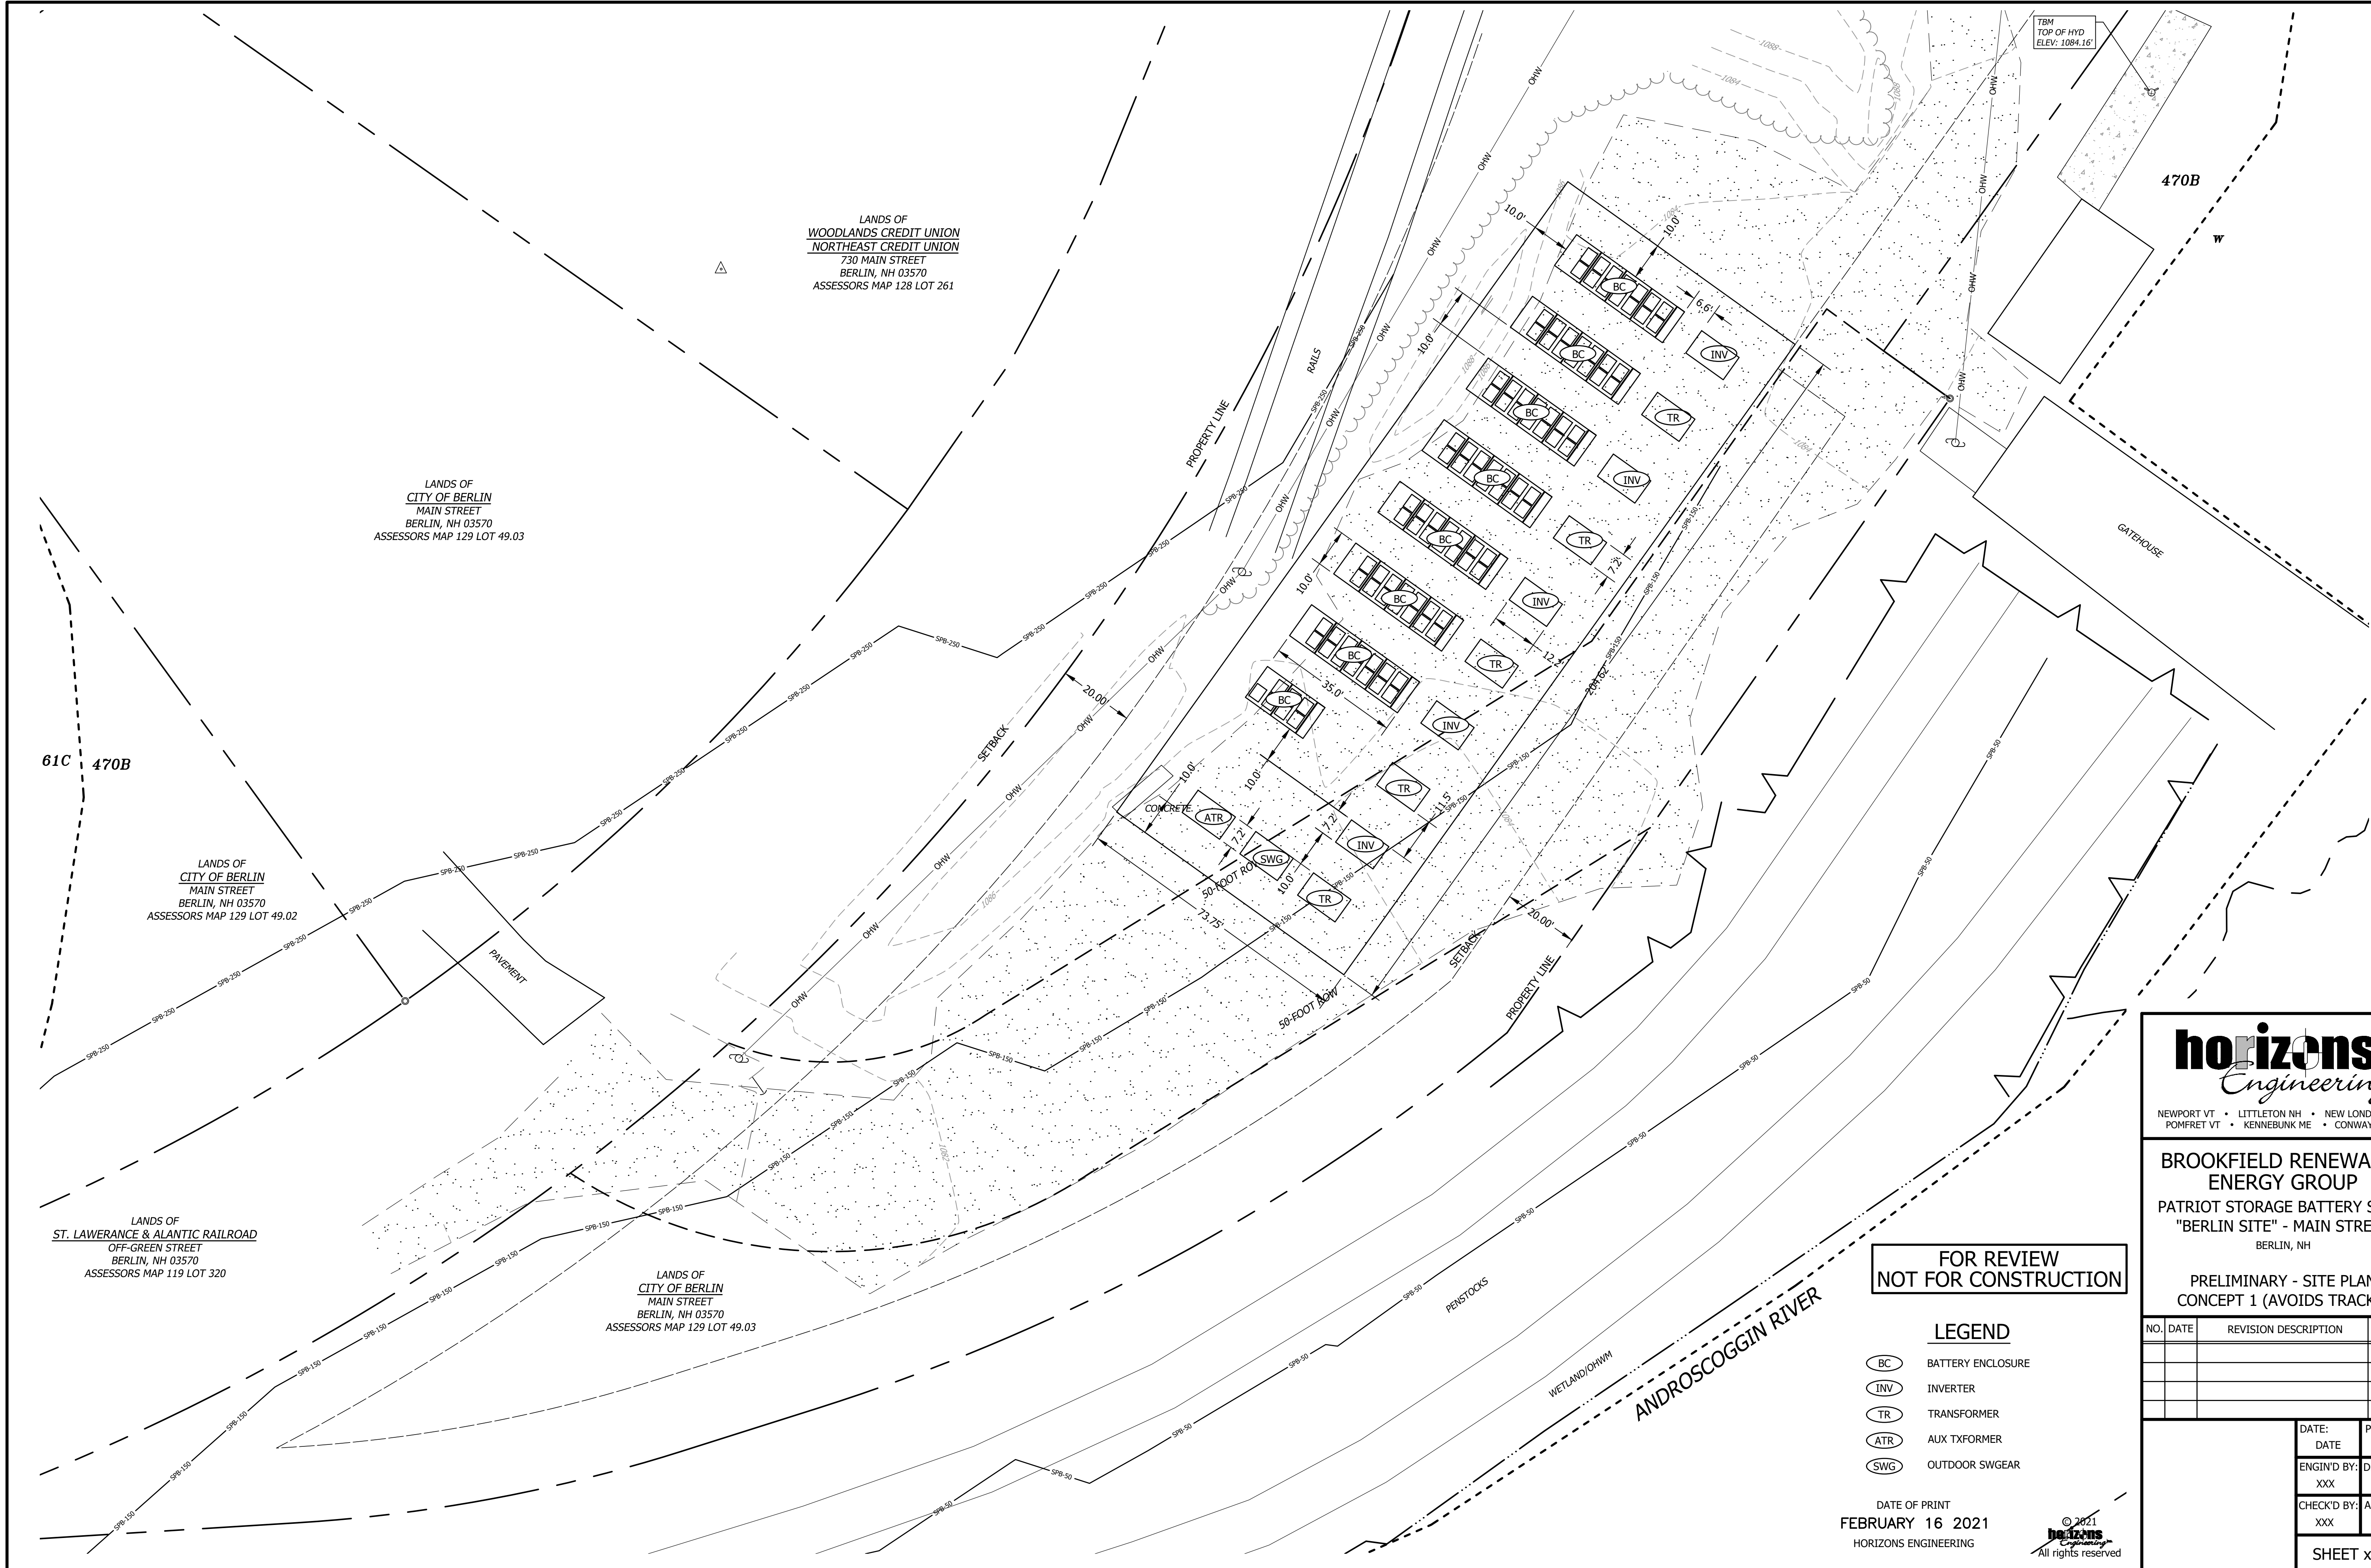

LANDS OF
WOODLANDS CREDIT UNION
NORTHEAST CREDIT UNION
730 MAIN STREET
BERLIN, NH 03570
ASSESSORS MAP 128 LOT 261

LANDS OF
CITY OF BERLIN
MAIN STREET
BERLIN, NH 03570
ASSESSORS MAP 129 LOT 49.03

LANDS OF
CITY OF BERLIN
MAIN STREET
BERLIN, NH 03570
ASSESSORS MAP 129 LOT 49.02

LANDS OF
ST. LAWERENCE & ATLANTIC RAILROAD
OFF-GREEN STREET
BERLIN, NH 03570
ASSESSORS MAP 119 LOT 320

LANDS OF
CITY OF BERLIN
MAIN STREET
BERLIN, NH 03570
ASSESSORS MAP 129 LOT 49.03

FOR REVIEW
NOT FOR CONSTRUCTION

- LEGEND**
- BC BATTERY ENCLOSURE
 - INV INVERTER
 - TR TRANSFORMER
 - ATR AUX TXFORMER
 - SWG OUTDOOR SWGEAR

DATE OF PRINT
FEBRUARY 16 2021
HORIZONS ENGINEERING

© 2021
Horizons Engineering
All rights reserved

horizons
Engineering

NEWPORT VT • LITTLETON NH • NEW LONDON NH
POMFRET VT • KENNEBUNK ME • CONWAY NH

**BROOKFIELD RENEWABLE
ENERGY GROUP**

**PATRIOT STORAGE BATTERY SITES
"BERLIN SITE" - MAIN STREET
BERLIN, NH**

**PRELIMINARY - SITE PLAN
CONCEPT 1 (AVOIDS TRACKS)**

NO.	DATE	REVISION DESCRIPTION	ENG	DWG

DATE:	PROJECT #:
DATE	PROJECT
ENGINE'D BY:	DRAWN BY:
XXX	XXX
CHECK'D BY:	ARCHIVE #:
XXX	H-__

SHEET x OF x